
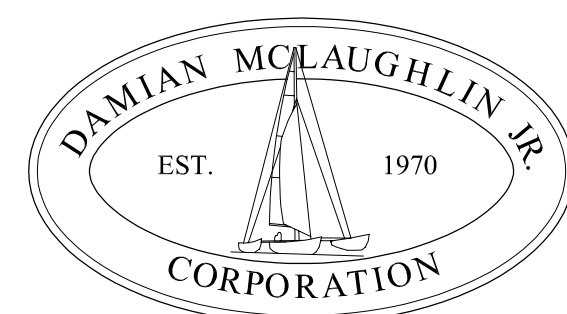
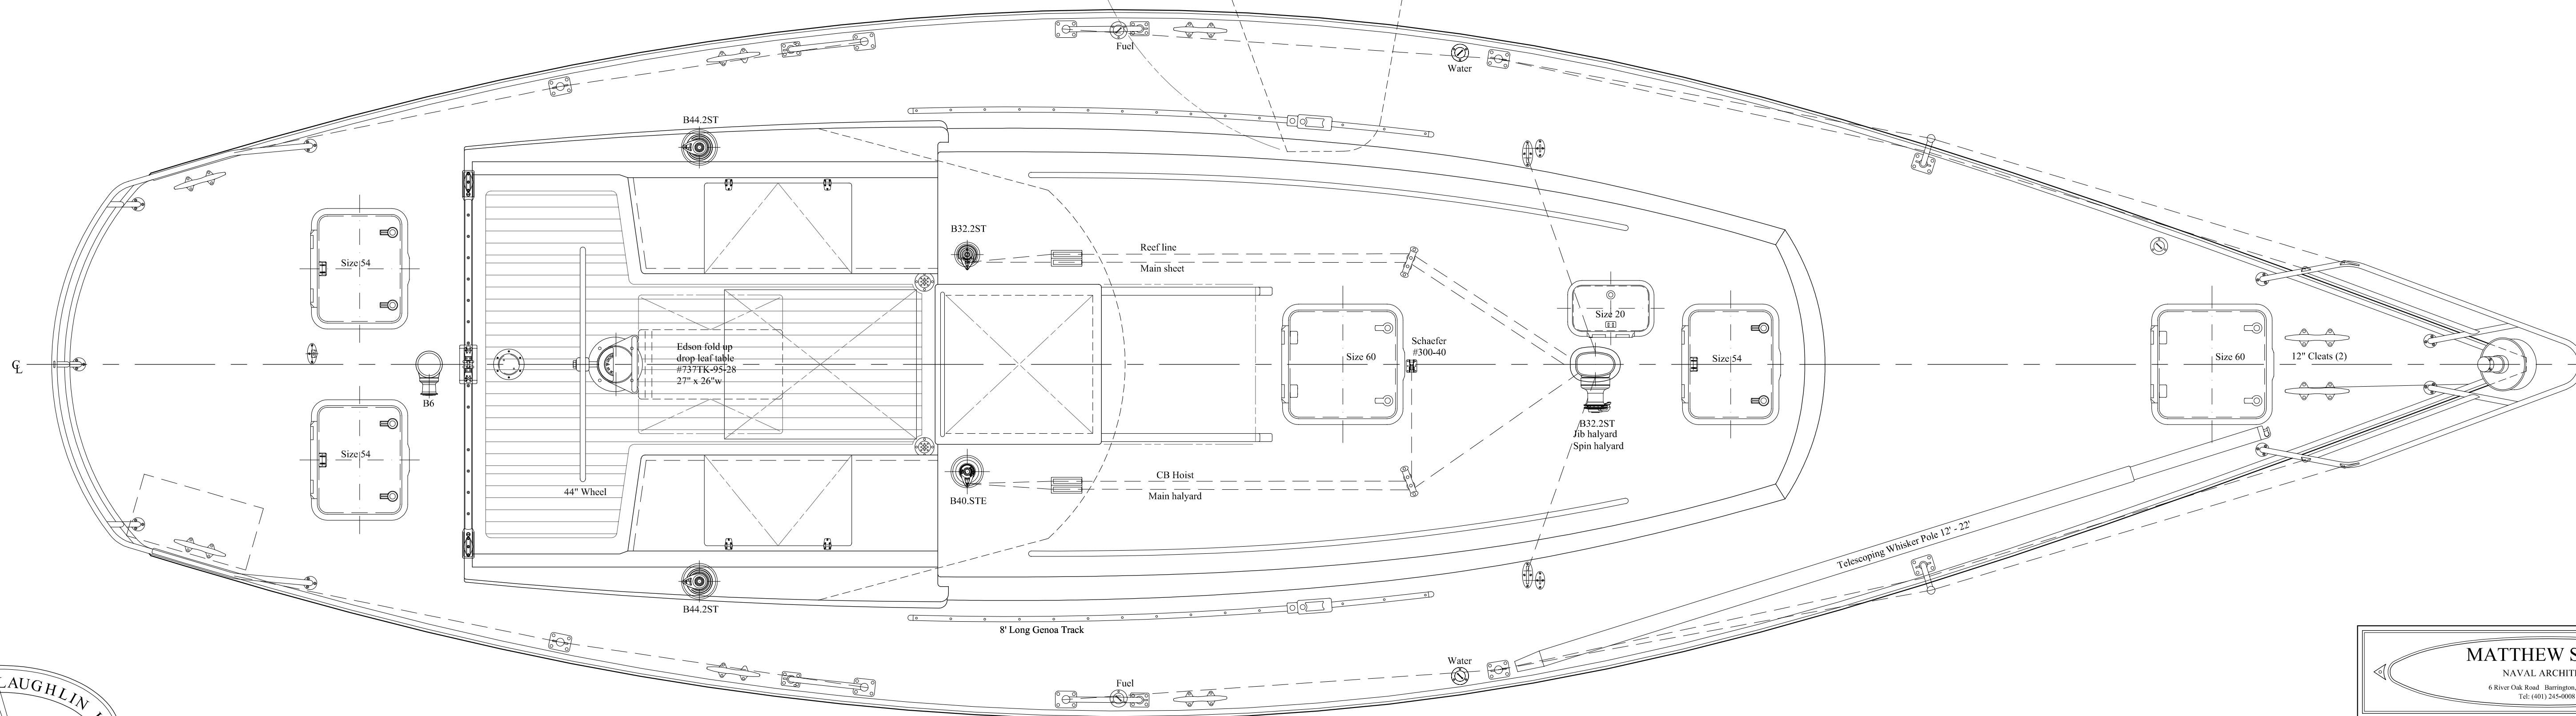
 


REVISIONS		
No.	DESCRIPTION	DATE
1	Keel geometry updated, rig details updated, anchor windlass added.	1/13/09
2	Cabin moved fwd 6" and lengthened 3" fwd.	2/23/09
3	Cockpit and coaming arrangement changed. Cabin top winches updated. Hatch in head added. Cockpit table added.	9/24/09
4	Sibal cockpit seat top hatch eliminated because of pilot berth.	11/3/09
5	Anchor locker hatch added, pair of bow cleats added, mizzen sheet changed, dodger added, whisker pole added.	11/3/09

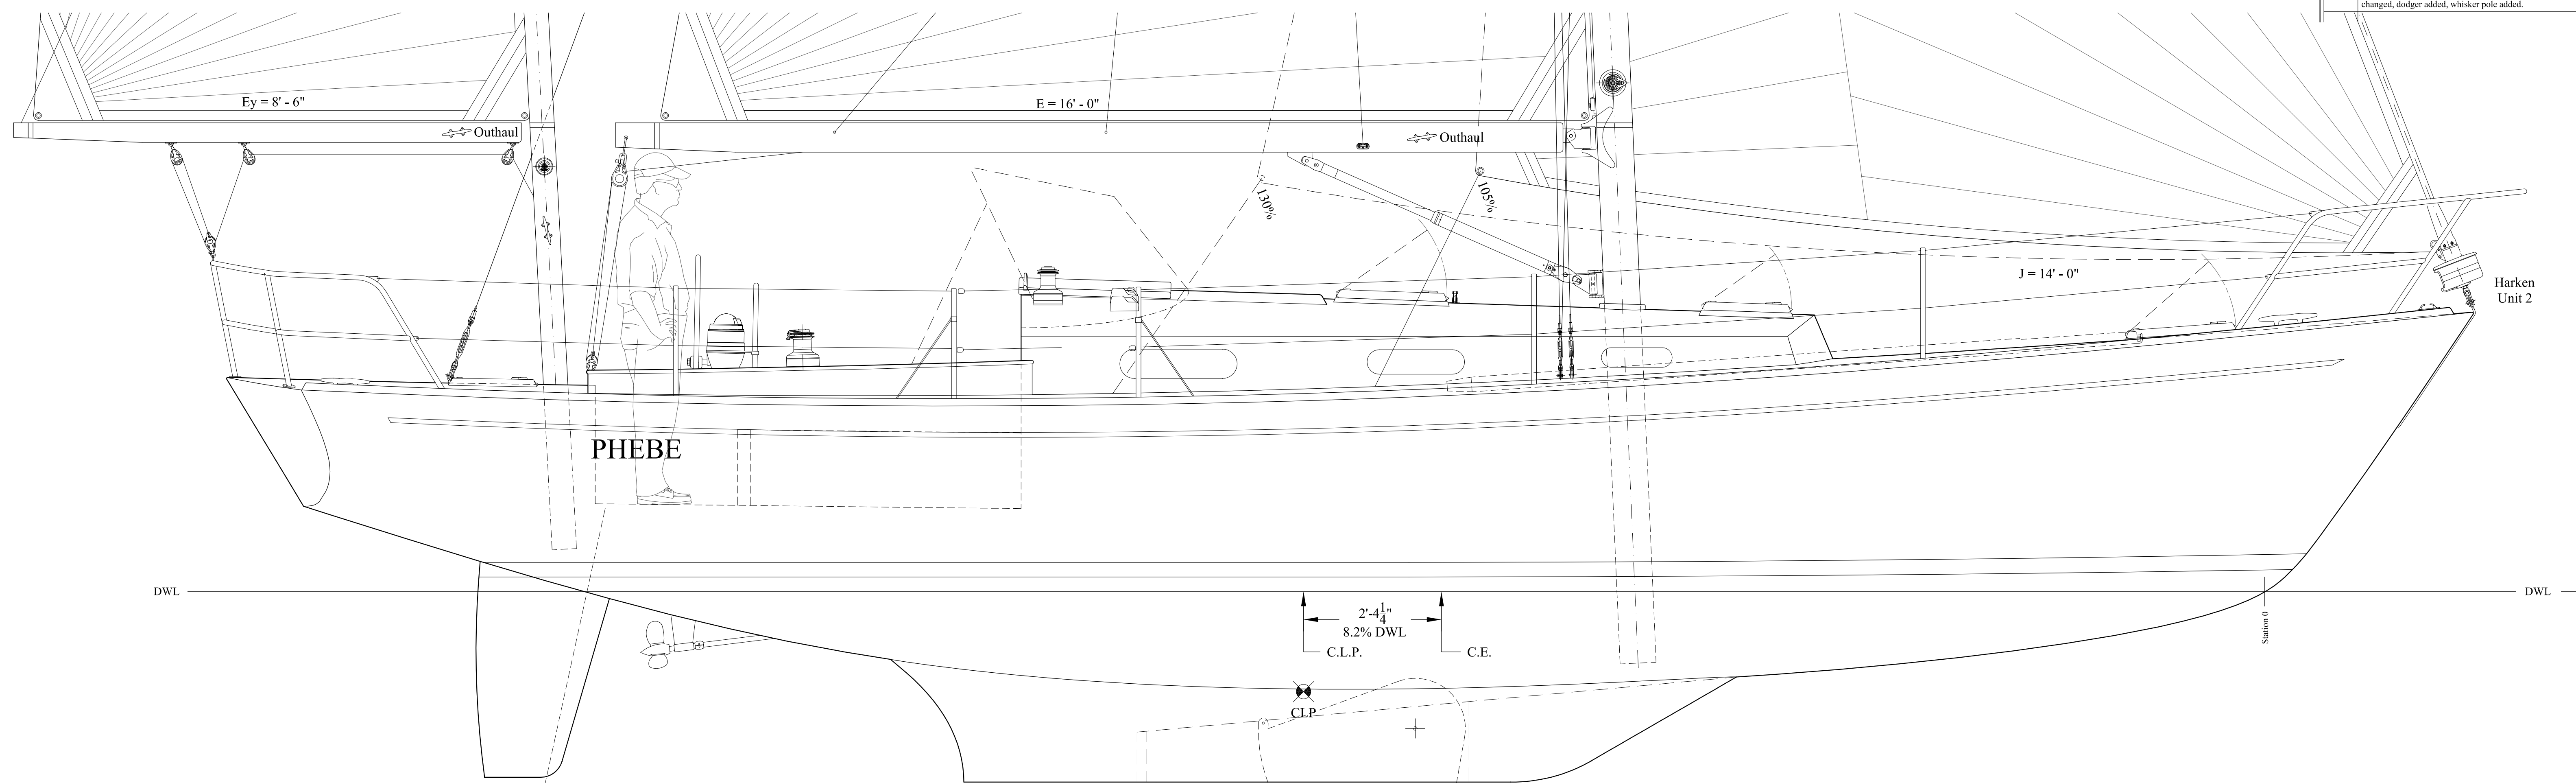

<b>MATTHEW SMITH</b> NAVAL ARCHITECT 6 River Oak Road, Barrington, RI 02806 Tel: (401) 245-0008			
TITLE: <b>DECK PLAN and PROFILE</b>			
FOR: <b>38' Bruce Kirby Yawl, PHEBE</b>			
DRAWN BY: MS	DATE: October 24, 2008	CHECKED BY:	DATE:
SCALE: 3/4" = 1'-0" (1:16)	DWG. NO.:	179-301	REV: 6